

For Lease

2nd Gen Drive-Thru



Hunnington

Hunnington Properties, Inc.

7700 Windrose Ave., Suite 03-128

Plano, Texas 75024

214-689-3600

hpiproperties.com

2nd Gen Restaurant with Drive-Thru

405 S Central Expressway

Allen, TX 75013

For Lease



Hunington



2nd Gen Restaurant with Drive-Thru

405 S Central Expressway, Allen, TX 75013

Property Information

Space For Lease	4,065 SF
Lot Size	1.274 AC
Rental Rate	Call for pricing
NNN	\$10.00 PSF

Property Highlights

- Free-Standing Restaurant with Drive-Thru
- Pylon Sign Visible from I-75
- Available July 1st, 2024
- 39 Parking Spaces Plus 2 Handicap Parking Spaces

Demographics

Population (2023)	1 mi. - 11,193
	3 mi. - 112,931
	5 mi. - 285,108
Projected Population (2028)	1 mi. - 12,438
	3 mi. - 122,377
	5 mi. - 308,411
Average Household Income	1 mi. - \$100,185
	3 mi. - \$140,334
	5 mi. - \$143,045

Vehicles per day Central Expressway: 139,156 VPD


For More Information

Matthew Kivnani
Senior Associate | Brokerage
matthew@hpiproperties.com
(469) 604.8681

Hunington Properties, Inc.

7700 Windrose Ave., Suite 03 -128 • Plano, Texas 75024 • 214-689-3600
hpiproperties.com

The information contained herein while based upon data supplied by sources deemed reliable, is subject to errors or omissions and is not in any way, warranted by Hunington Properties or by any agent, independent associate, subsidiary or employee of Hunington Properties. This information is subject to change.

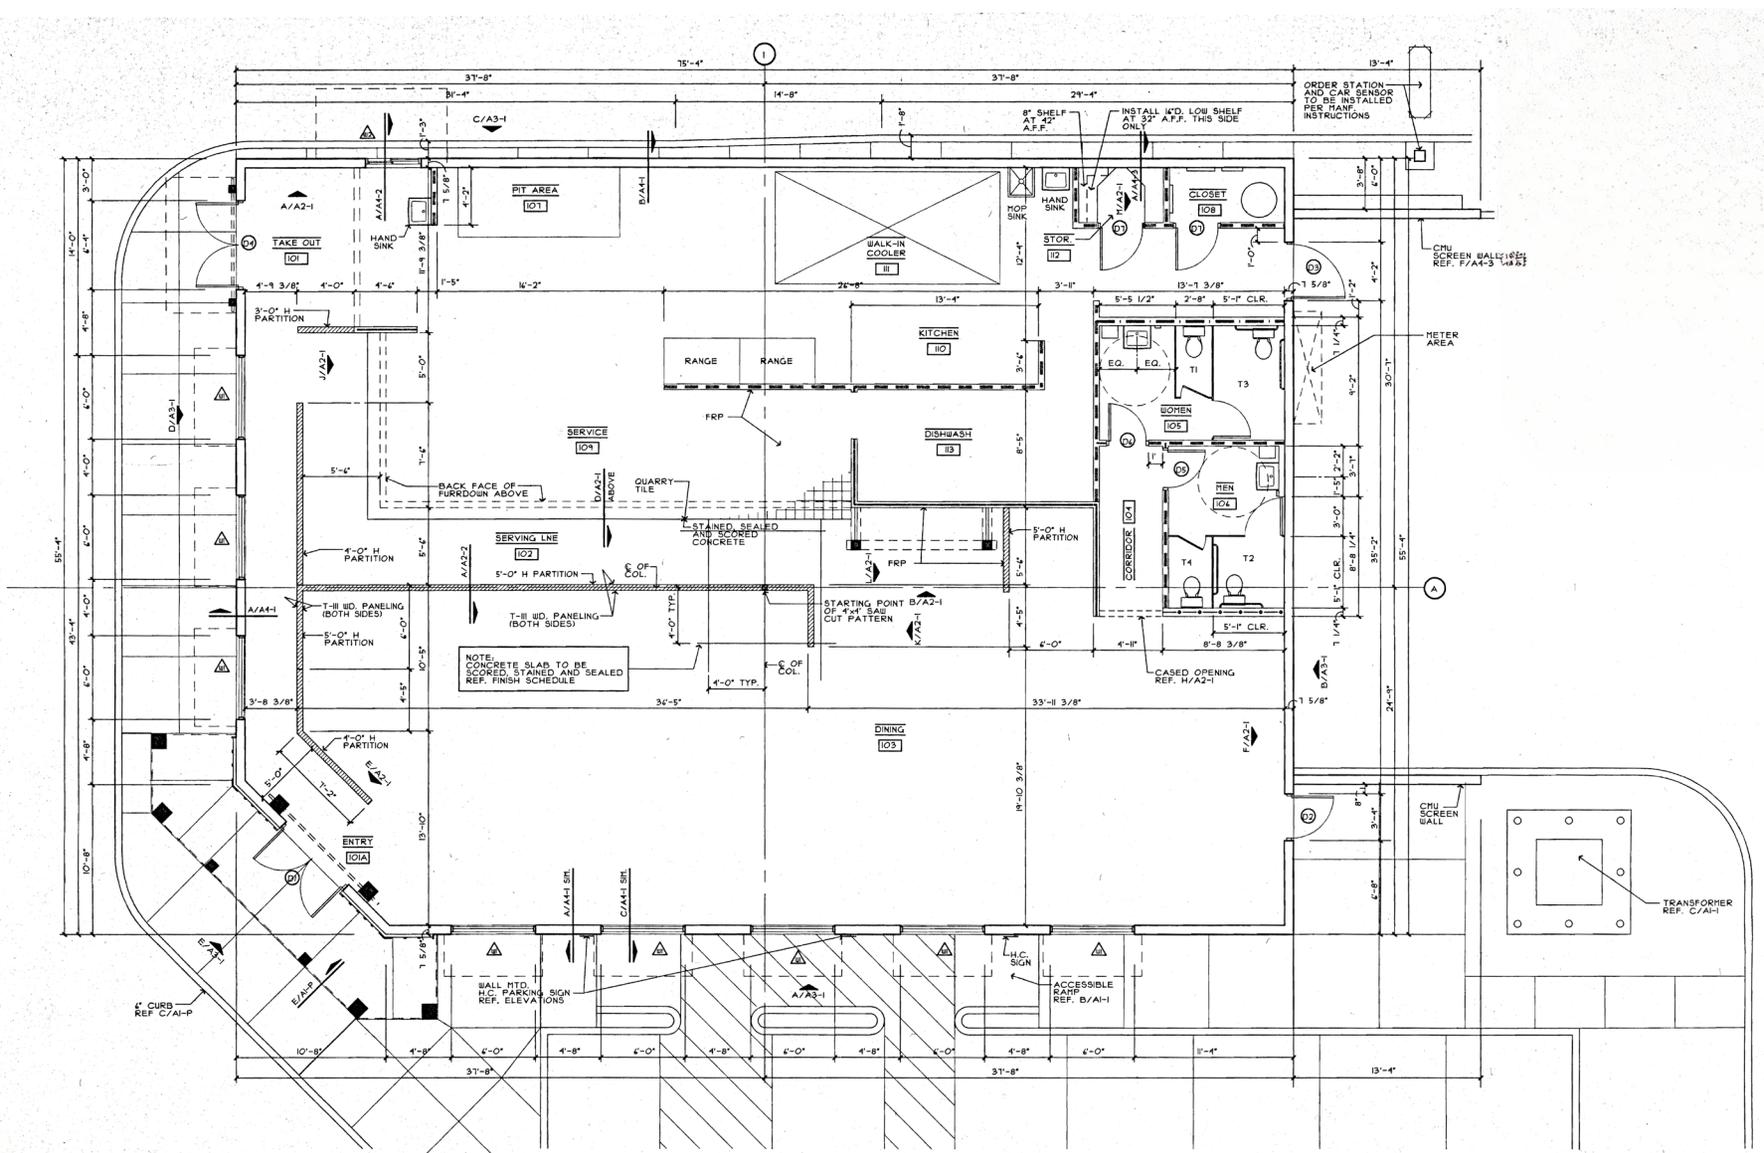

A FLOOR PLAN
SCALE: 1/4" = 1'-0"

NOTES:
1. ALL DIMENSIONS ARE TO EXTERIOR FINISH FACE OF WALL.
2. EXTEND ELEC., GAS, AND TELE. SERVICE/CONDUIT INTO BLDG. FROM 10'-0" TO D. A.F.F.

For Lease



For Lease




The information contained herein while based upon data supplied by sources deemed reliable, is subject to errors or omissions and is not in any way, warranted by Hunington Properties or by any agent, independent associate, subsidiary or employee of Hunington Properties This information is subject to change.

For Lease



The information contained herein while based upon data supplied by sources deemed reliable, is subject to errors or omissions and is not in any way, warranted by Hunington Properties or by any agent, independent associate, subsidiary or employee of Hunington Properties This information is subject to change.

For Lease

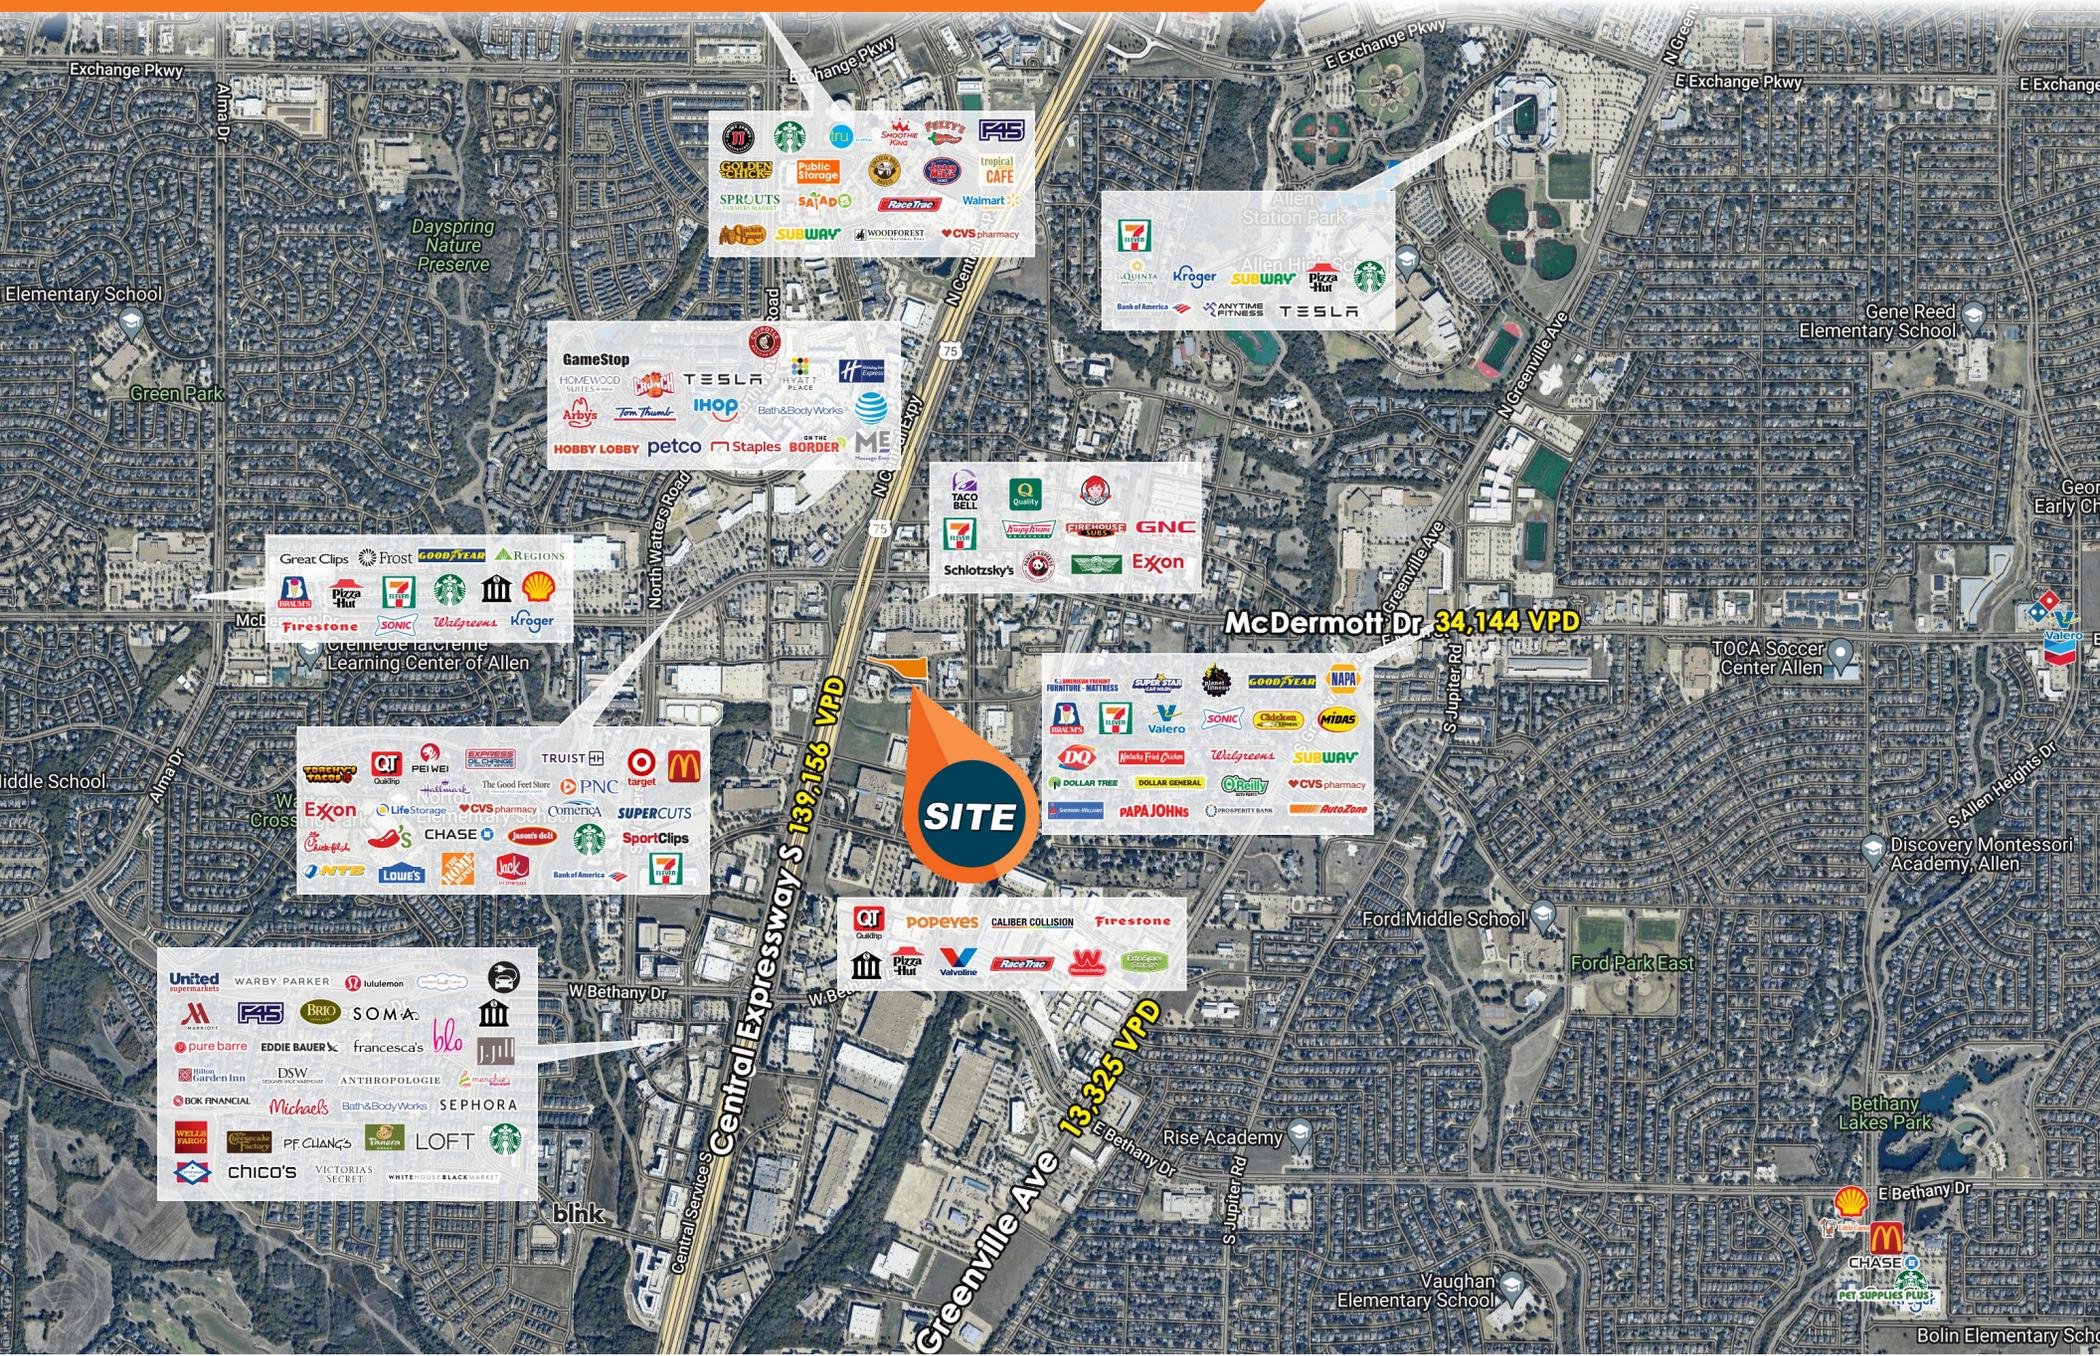

The information contained herein while based upon data supplied by sources deemed reliable, is subject to errors or omissions and is not in any way, warranted by Hunnington Properties or by any agent, independent associate, subsidiary or employee of Hunnington Properties This information is subject to change.

Information About Brokerage Services

Texas law requires all real estate license holders to give the following information about brokerage services to prospective buyers, tenants, sellers and landlords.

TYPES OF REAL ESTATE LICENSE HOLDERS:

- **A BROKER** is responsible for all brokerage activities, including acts performed by sales agents sponsored by the broker.
- **A SALES AGENT** must be sponsored by a broker and works with clients on behalf of the broker.

A BROKER’S MINIMUM DUTIES REQUIRED BY LAW (A client is the person or party that the broker represents):

- Put the interests of the client above all others, including the broker’s own interests;
- Inform the client of any material information about the property or transaction received by the broker;
- Answer the client’s questions and present any offer to or counter-offer from the client; and
- Treat all parties to a real estate transaction honestly and fairly.

A LICENSE HOLDER CAN REPRESENT A PARTY IN A REAL ESTATE TRANSACTION:

AS AGENT FOR OWNER (SELLER/LANDLORD): The broker becomes the property owner's agent through an agreement with the owner, usually in a written listing to sell or property management agreement. An owner's agent must perform the broker’s minimum duties above and must inform the owner of any material information about the property or transaction known by the agent, including information disclosed to the agent or subagent by the buyer or buyer’s agent.

AS AGENT FOR BUYER/TENANT: The broker becomes the buyer/tenant's agent by agreeing to represent the buyer, usually through a written representation agreement. A buyer's agent must perform the broker’s minimum duties above and must inform the buyer of any material information about the property or transaction known by the agent, including information disclosed to the agent by the seller or seller’s agent.

AS AGENT FOR BOTH - INTERMEDIARY: To act as an intermediary between the parties the broker must first obtain the written agreement of *each party* to the transaction. The written agreement must state who will pay the broker and, in conspicuous bold or underlined print, set forth the broker's obligations as an intermediary. A broker who acts as an intermediary:

- Must treat all parties to the transaction impartially and fairly;
- May, with the parties' written consent, appoint a different license holder associated with the broker to each party (owner and buyer) to communicate with, provide opinions and advice to, and carry out the instructions of each party to the transaction.
- Must not, unless specifically authorized in writing to do so by the party, disclose:
 - that the owner will accept a price less than the written asking price;
 - that the buyer/tenant will pay a price greater than the price submitted in a written offer; and
 - any confidential information or any other information that a party specifically instructs the broker in writing not to disclose, unless required to do so by law.

AS SUBAGENT: A license holder acts as a subagent when aiding a buyer in a transaction without an agreement to represent the buyer. A subagent can assist the buyer but does not represent the buyer and must place the interests of the owner first.

TO AVOID DISPUTES, ALL AGREEMENTS BETWEEN YOU AND A BROKER SHOULD BE IN WRITING AND CLEARLY ESTABLISH:

- The broker’s duties and responsibilities to you, and your obligations under the representation agreement.
- Who will pay the broker for services provided to you, when payment will be made and how the payment will be calculated.

LICENSE HOLDER CONTACT INFORMATION: This notice is being provided for information purposes. It does not create an obligation for you to use the broker’s services. Please acknowledge receipt of this notice below and retain a copy for your records.

Hunington Properties, Inc.	454676	sandy@hpiproperties.com	713.623.6944
Licensed Broker /Broker Firm Name or Primary Assumed Business Name	License No.	Email	Phone
Sanford Paul Aron	218898	sandy@hpiproperties.com	713.623.6944
Designated Broker of Firm	License No.	Email	Phone
Matthew Kivnani	741535	matthew@hpiproperties.com	214.689.3600
Licensed Supervisor of Sales Agent/ Associate	License No.	Email	Phone
N/A	N/A	N/A	N/A
Sales Agent/Associate’s Name	License No.	Email	Phone

Buyer/Tenant/Seller/Landlord Initials

Date